



H.DET. 1 Fitting at a corner 1:10

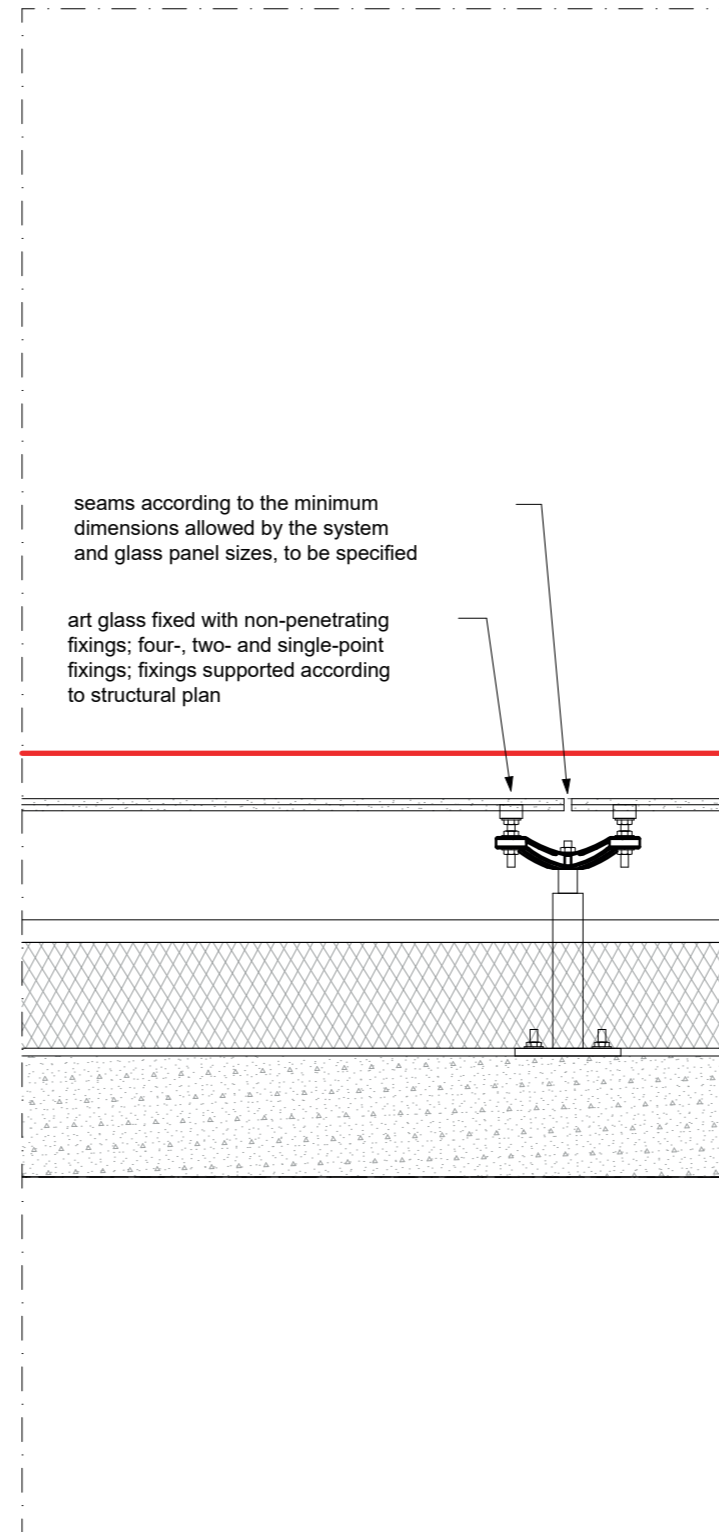

H.DET. 2 Glass panel joints 1:10

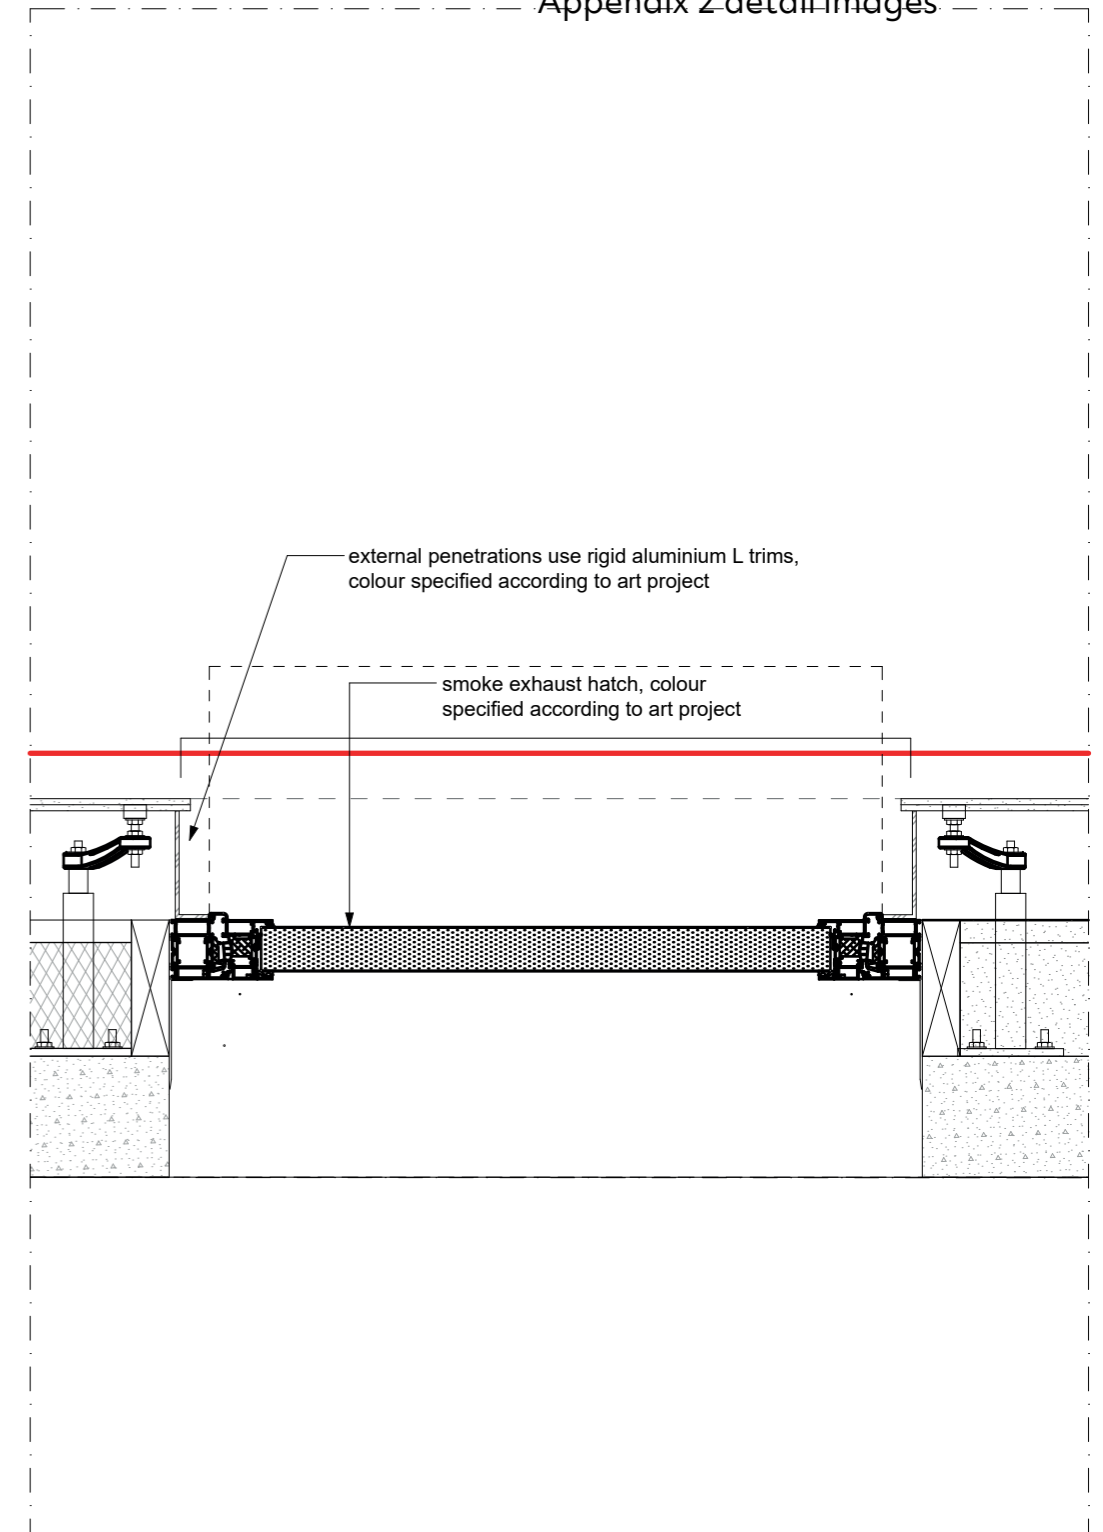

H.DET. 3 Smoke exhaust hatch 1:10

